



 **BINA EPC Contractor Co.**
(Executor of Oil, Gas, Petrochemical & Power Industries)

Toase-ehe Park Sanati Gohar Ofogh Petrochemical Co.

**CONCEPTUAL, BASIC and DETAIL DESIGN
ENGINEERING OF STYRENE PARK OFFSITE**

ENBR
TEKNOLOJI



Document Title: Process Flow Diagram

Document No. : EI0127-HRC-VD-PR-PFD-002-R0

Rev.: R0

Page 1 of 4

STYRENE PARK OFFSITE

Document Title:

Process Flow Diagram

Rev.	Issued Date	DESCRIPTION	PREPARED	CHECKED	APPROVED
R0	20/02/2024	Issued for Comment	M.Tavakoli	E.Malek	H.Keshmiri



Toase-eh Park Sanati Gohar Ofogh Petrochemical Co.
**CONCEPTUAL, BASIC and DETAIL DESIGN ENGINEERING OF
 STYRENE PARK OFFSITE**



Document Title: Process Flow Diagram

Document No. : EI0127-HRC-VD-PR-PFD-002-R0

Rev.: R0

Page 2 of 4

Page	Revisions						
	R0	R1	R2	R3	R4	R5	R6
1	X						
2	X						
3	X						
4	X						
5							
6							
Page	Revisions						
	R0	R1	R2	R3	R4	R5	R6
41							
42							
43							
44							
45							
46							
47							
48							
49							
50							
51							
52							
53							
54							
55							
56							
57							
58							
59							
60							
61							
62							
63							
64							
65							
66							
67							
68							
69							
70							
71							
72							
73							
74							
75							
76							
77							
78							
79							
80							

Tag numbers shall be according to project documents

Operating pressure shall be revised based on the "Process Duty Specification for Activated Carbon Package"
 HRCO: Noted, All data will be revised according to duty spec and project PFD.

Tags outside of the package battery limit shall be in accordance with the project P&ID/PFD
 HRCO: Noted, All data will be revised according to duty spec and project PFD.

PK-0001-F1
 AIR CARBON FILTER

OP. T. = 5/52 C
 OP. P. = 0.07 barg

PK-0001-F2
 AIR AFTER FILTER

OP. T. = 5/52 C
 OP. P. = 0.04 barg

This value has discrepancy with the "Process Duty Specification for Activated Carbon Package"
 HRCO: Noted, All data will be revised according to duty spec and project PFD.

PK-0001
 AIR FILTER PACKAGE

PK-0001-F1

PK-0001-F2




Shall be deleted

STYRENE TANK

Equipment location shall be according to final PFD of the project.

REFERENCE DRAWING	DWG NO.	REV.

LEGENDS :

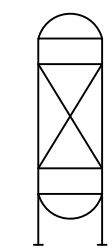

Carbon Filter



Cartridge Filter

NOTES :





1. Feed stream is intermittent at loading time of upstream styrene storage tank.
2. Non-regenerable Carbon Active.


KEY PLAN :

STREAM NUMBER		101	102
Service		Air + Styrene	Air+Styrene
Vapor Frac.		1.0000	1.0000
Temperature	C	5/52	5/52
Pressure	barg	0.07	0.00
Normal Flow(Note1)	Nm3/hr	1080	1080
Density	kg/m3	1.107 / 1.295	1.107 / 1.295
Molecular Weight	kmol/kg	29.03	29.03
COMPOSITION	%wt		
Styrene		3.5 g/Nm3	<50 mg/Nm3
Air		balanced	balanced

These values has discrepancy with the "Process Duty Specification for Activated Carbon Package"
 HRCO: Noted, All data will be revised according to duty spec and project PFD.

BINA logo shall be removed in all pages
 HRCO:Noted


RO	20-Feb-24	Issued for Comment	M.T.	E.M.	H.K.	HRCO
REV.	ISSUE DATE	DESCRIPTION	PREPARED	CHECKED	APPROVED	COMPANY
CLIENT:			CONSULTING ENGINEER:			
						
VENDOR:			 			
PROJECT: STYRENE PARK OFFSITE						
DRAWING TITLE: Process Flow Diagram						
DRAWING NO.		REV.	SIZE	SCALE	SHEET	
E10127-HRC-VD-PR-PFD-002		RO	A3	NTS	3 of 4	

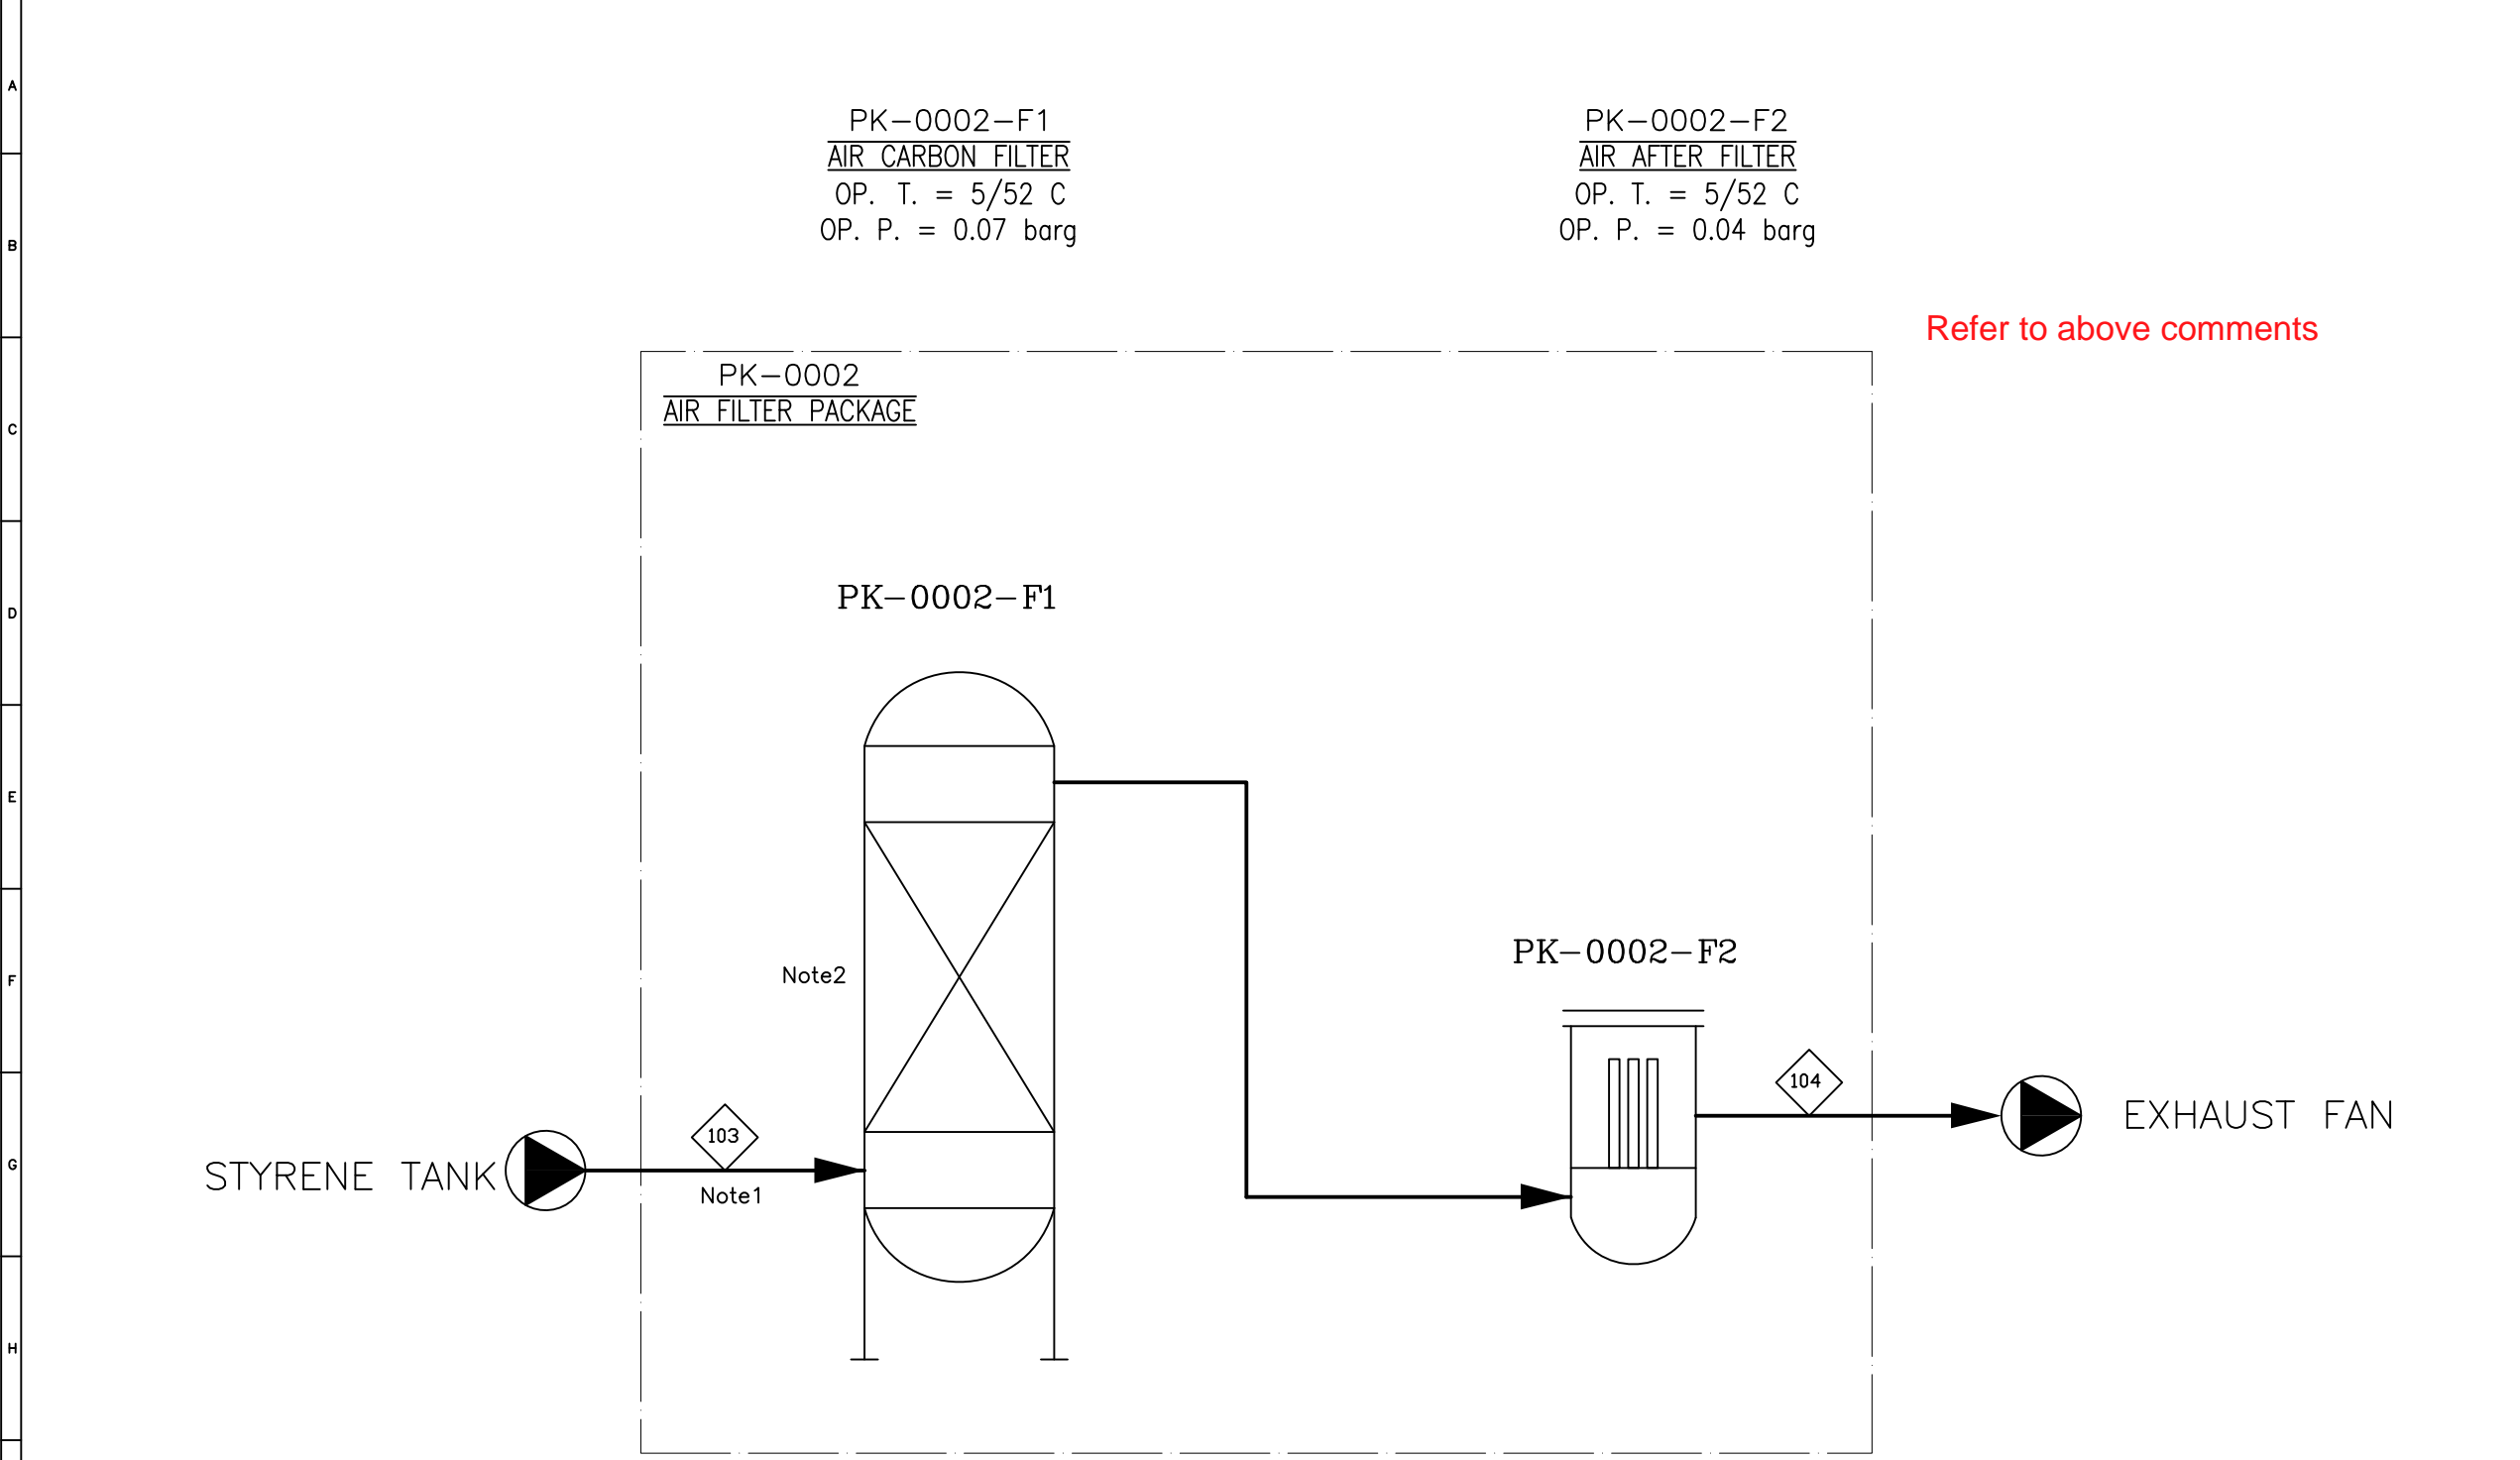

STREAM NUMBER		103	104
Service		Air + Styrene	Air+Styrene
Vapor Frac.		1.0000	1.0000
Temperature	C	5/52	5/52
Pressure	barg	0.07	0.00
Normal Flow(Note1)	Nm3/hr	1080	1080
Density	kg/m3	1.107 / 1.295	1.107 / 1.295
Molecular Weight	kmol/kg	29.03	29.03
COMPOSITION	%wt		
Styrene		3.5 g/Nm3	<50 mg/Nm3
Air		balanced	balanced

REFERENCE DRAWING	DWG NO.	REV.

LEGENDS :

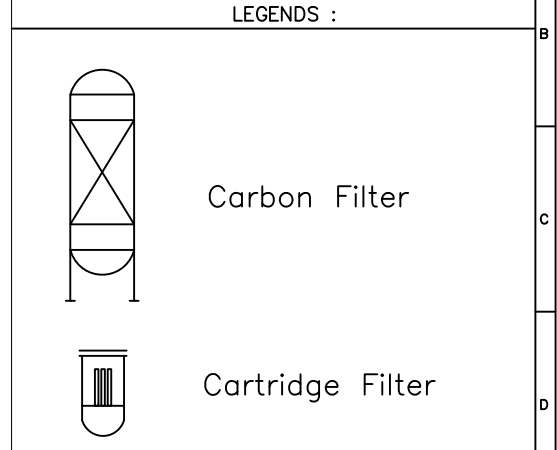

NOTES :

1. Feed stream is intermittent at loading time of upstream styrene storage tank.
2. Non-regenerable Carbon Active.

KEY PLAN :

REV.	ISSUE DATE	DESCRIPTION	PREPARED	CHECKED	APPROVED	COMPANY
RO	20-Feb-24	Issued for Comment	M.T.	E.M.	H.K.	HRCO

CLIENT:

CONSULTING ENGINEER:

VENDOR:

PROJECT: **STYRENE PARK OFFSITE**

DRAWING TITLE: **Process Flow Diagram**

DRAWING NO.	REV.	SIZE	SCALE	SHEET
EI0127-HRC-VD-PR-PFD-002	RO	A3	NTS	4 of 4